

**Cultural
Landscape
Treatment
Plan for Fort
Hancock**

**Gateway
National
Recreation
Area**

**New
Paddock Lot
Alternative
A**

Figure 3.19

 **OLMSTED
CENTER**
by Landscape Architecture
National Park Service
Olmsted Center for
Landscape Preservation
50 Warren Street
Brookline, MA 02445
617-552-1889

LEGEND
Scale: 1"=60'



**Cultural Landscape
Treatment
Plan for Fort
Hancock**

**Gateway
National
Recreation
Area**

**New
Warehouse
Lot**


Figure 3.20




National Park Service
Olmsted Center for
Landscape Preservation
99 Warren Street
Brookline, MA 02445
617-566-1688

LEGEND

Scale: 1"=50'

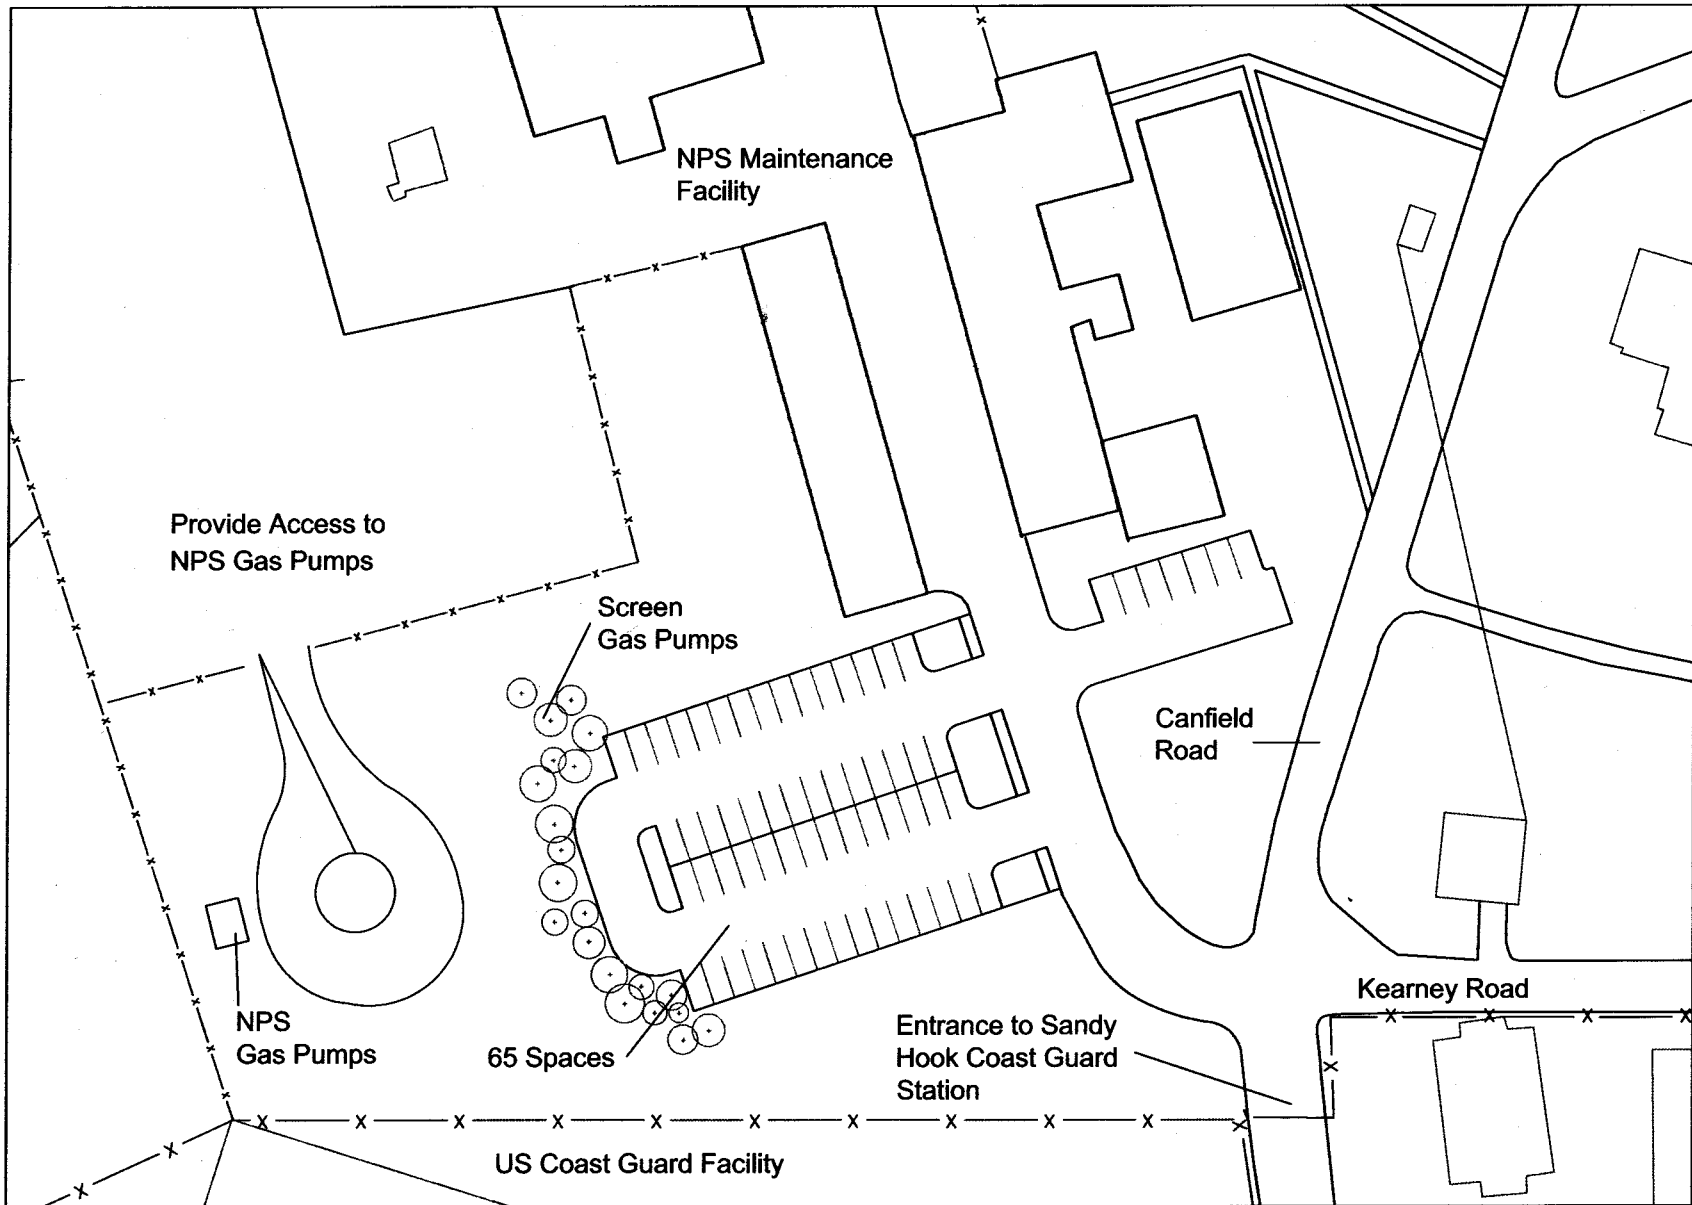

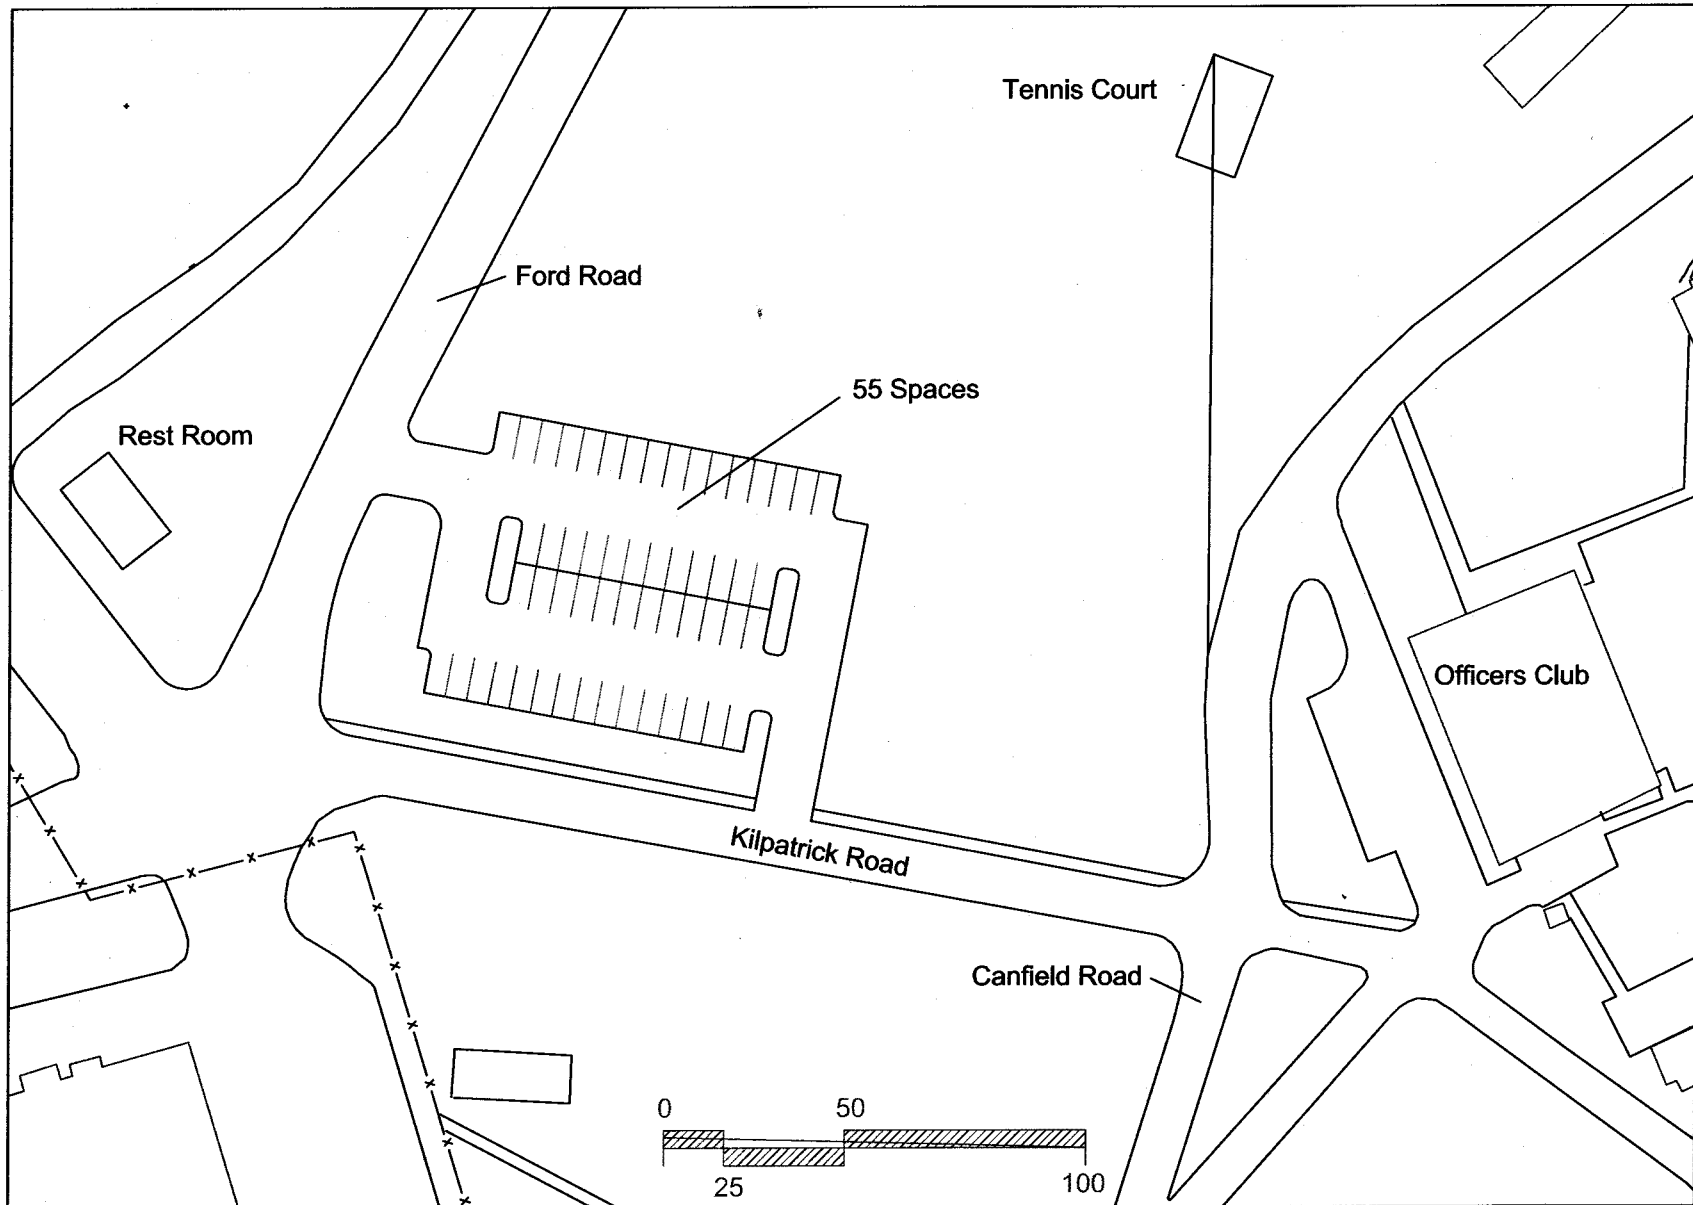

**Cultural
Landscape
Treatment
Plan for Fort
Hancock**

**Gateway
National
Recreation
Area**

**New
Tennis Lot
Alternative
A
Preferred
Alternative**

Figure 3.21




National Park Service
Olmsted Center for
Landscape Preservation
99 Warren Street
Brookline, MA 02445
617-566-1689

LEGEND

Scale: 1"=50'



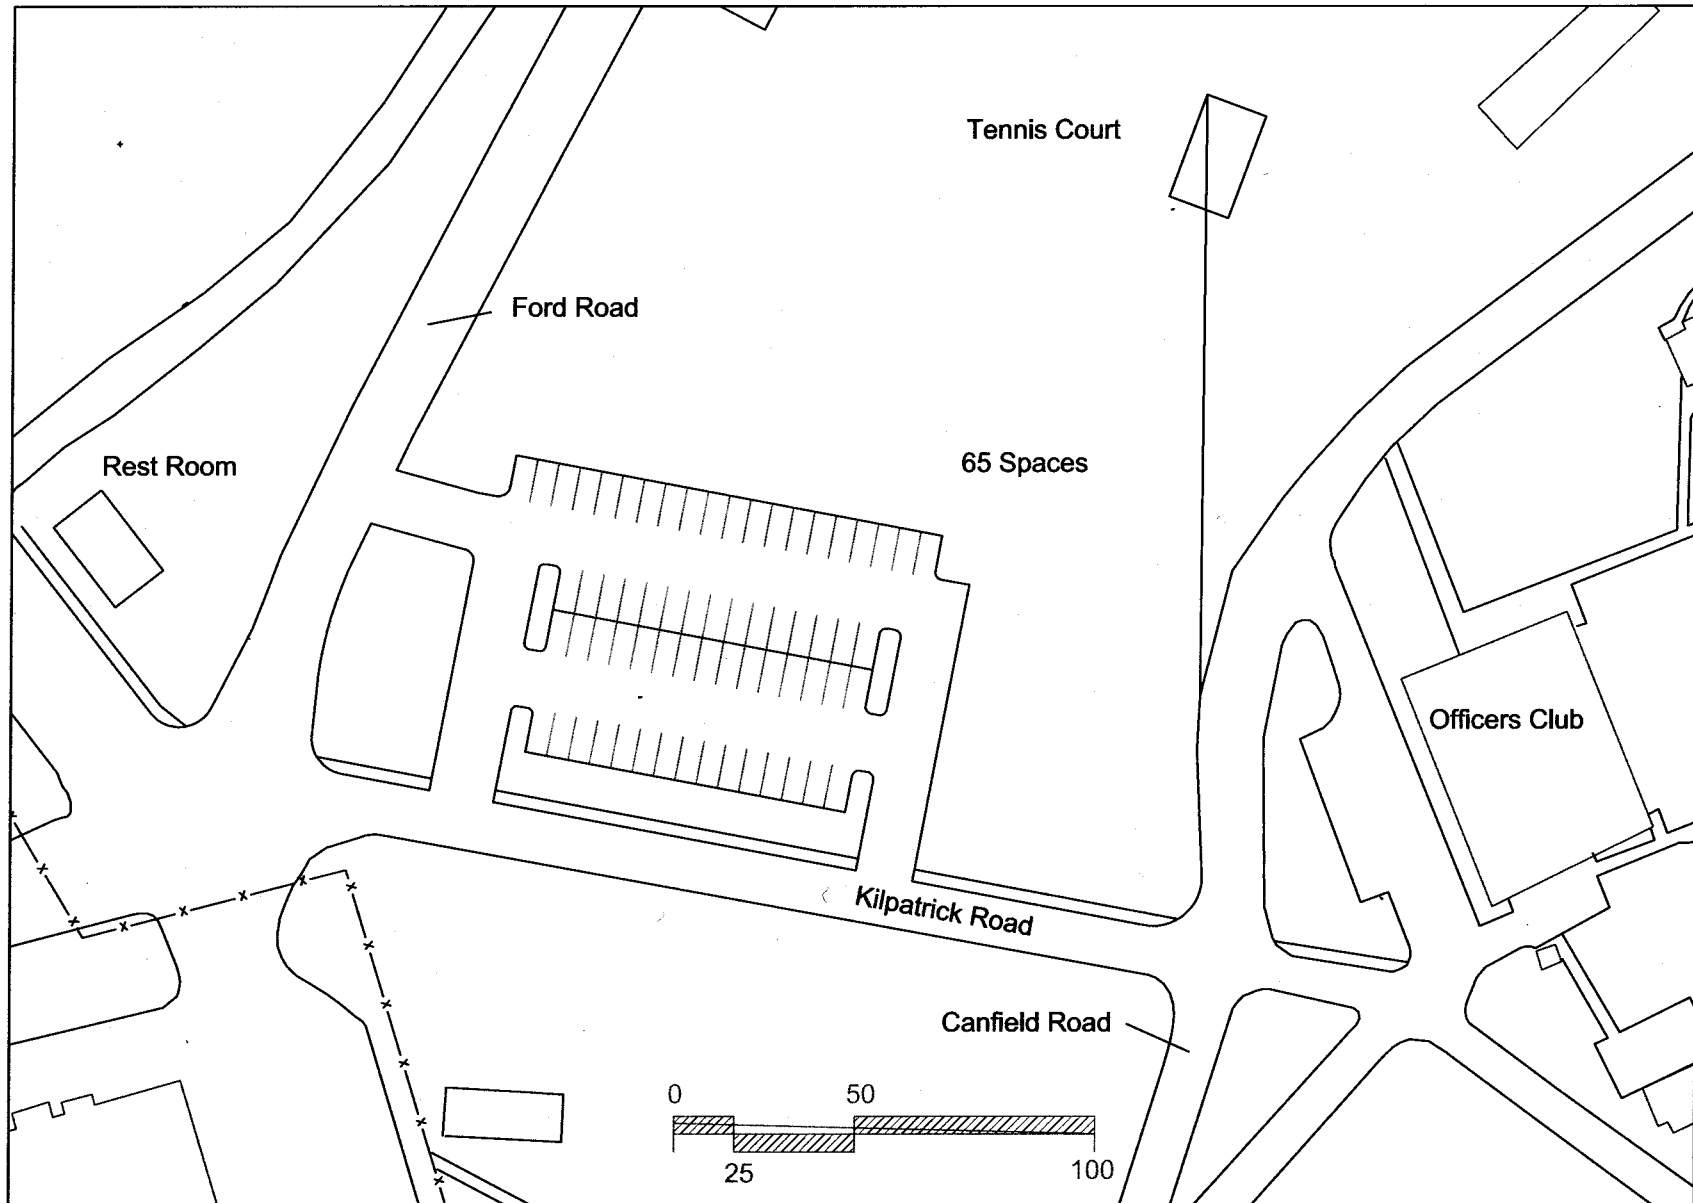

**Cultural
Landscape
Treatment
Plan for Fort
Hancock**

**Gateway
National
Recreation
Area**

**New
Tennis Lot
Alternative B**

Figure 3.22

 **OLIMETED
CENTER**
A NATIONAL PARK SERVICE
National Park Service
Olimeted Center for
Landscape Preservation
99 Warren Street
Brookline, MA 02445
617-566-1689

LEGEND
Scale: 1"=50'


**Cultural
Landscape
Treatment
Plan for Fort
Hancock**

**Gateway
National
Recreation
Area**

**Mess Hall
Lots**


Figure 3.23




National Park Service
Olmsted Center for
Landscape Preservation
90 Warren Street
Brookline, MA 02445
617-552-1680

LEGEND

Scale: 1"=60'

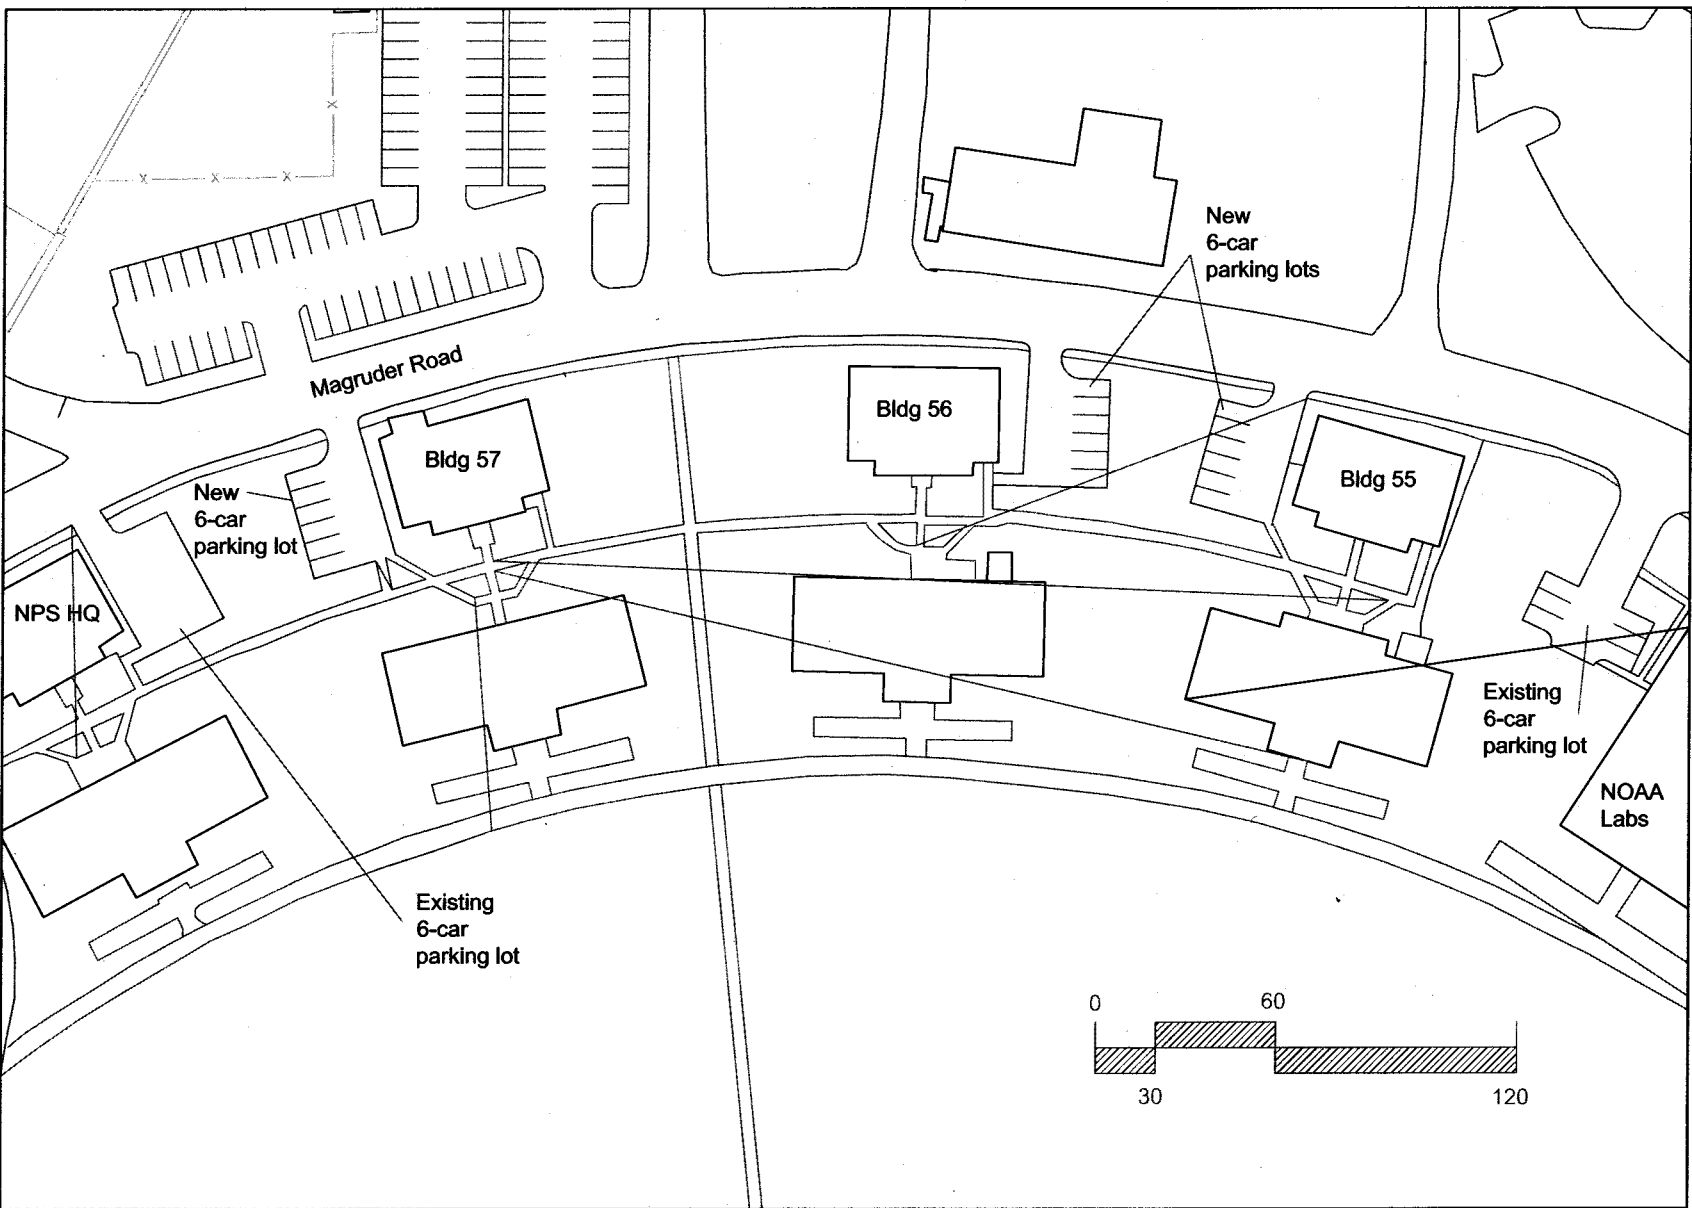

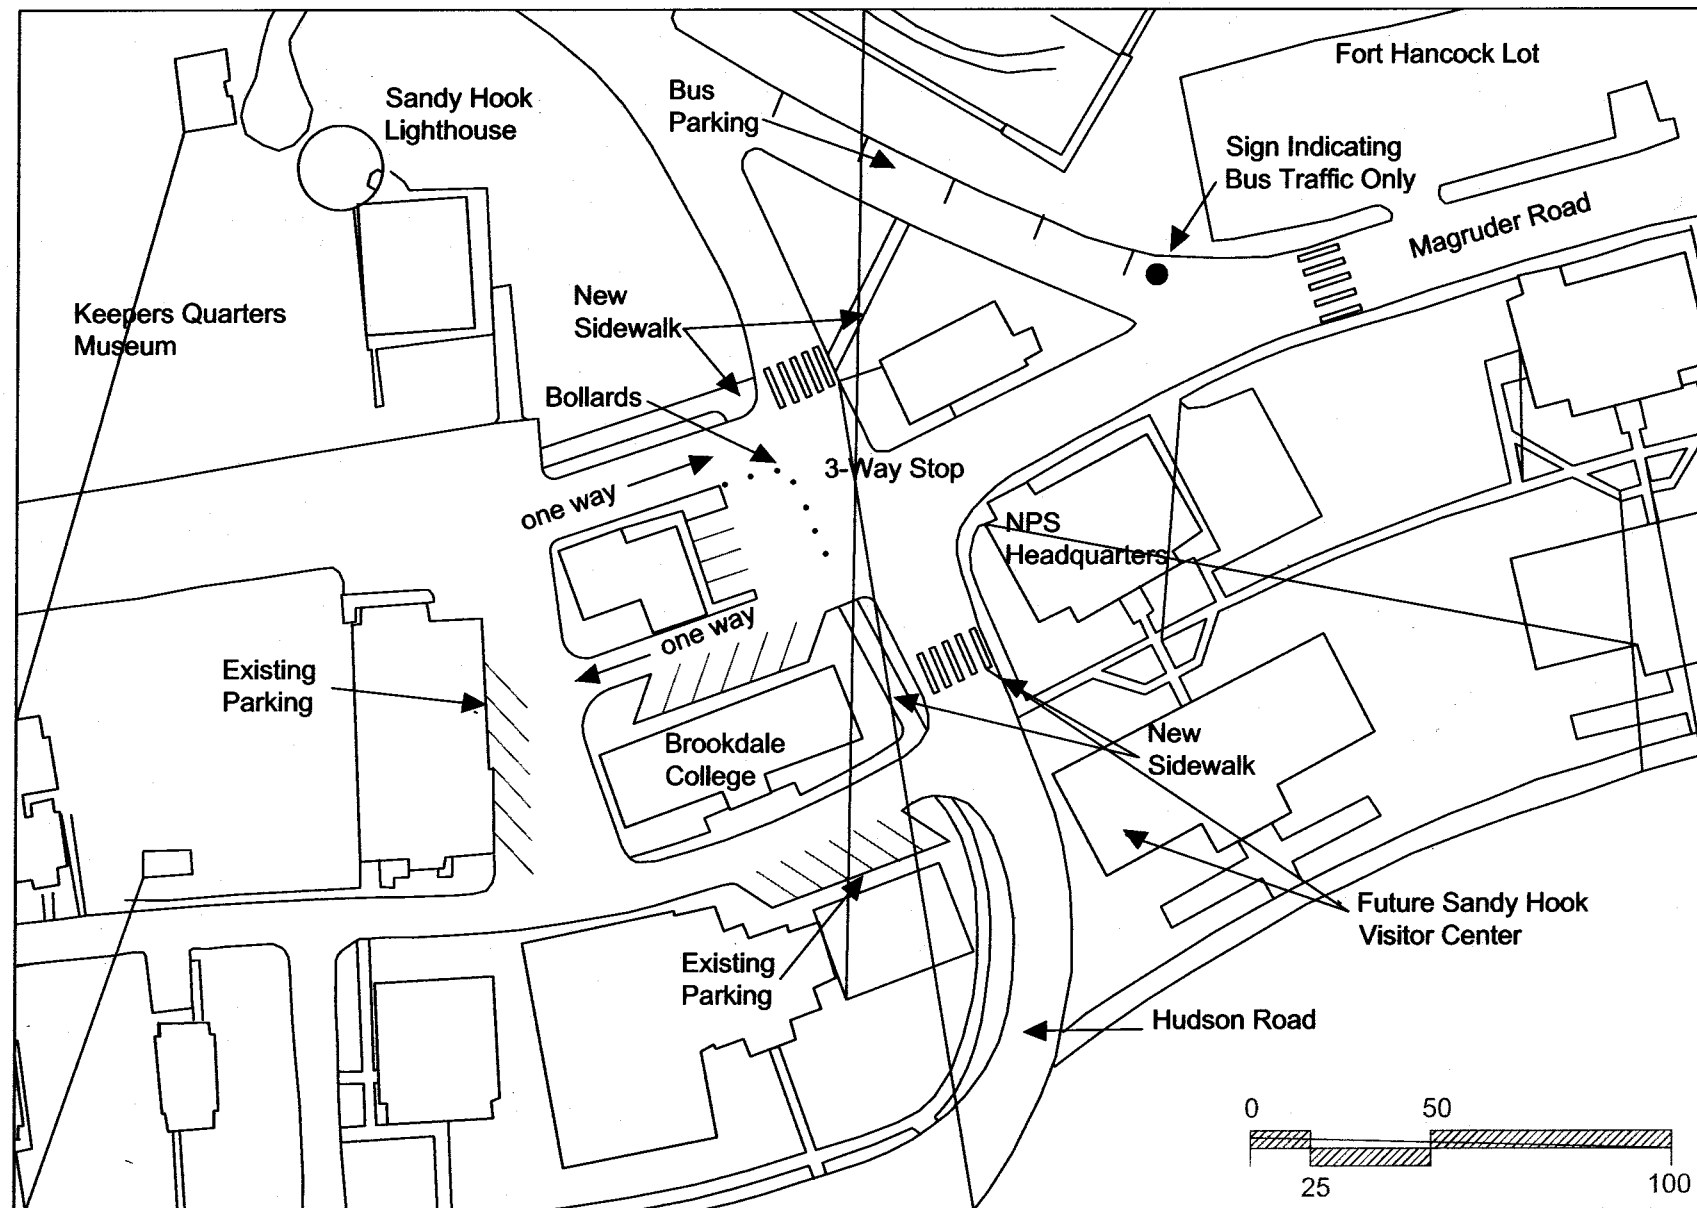

Cultural Landscape Treatment Plan for Fort Hancock


Gateway National Recreation Area


Realignment of Gas Station Intersection

Alternative A Preferred Alternative

Figure 3.24

 **OLMSTED CENTER**
 National Park Service
 Olmsted Center for Landscape Preservation
 99 Warren Street
 Brookline, MA 02445
 617-556-1689

LEGEND
 Scale: 1"=50'

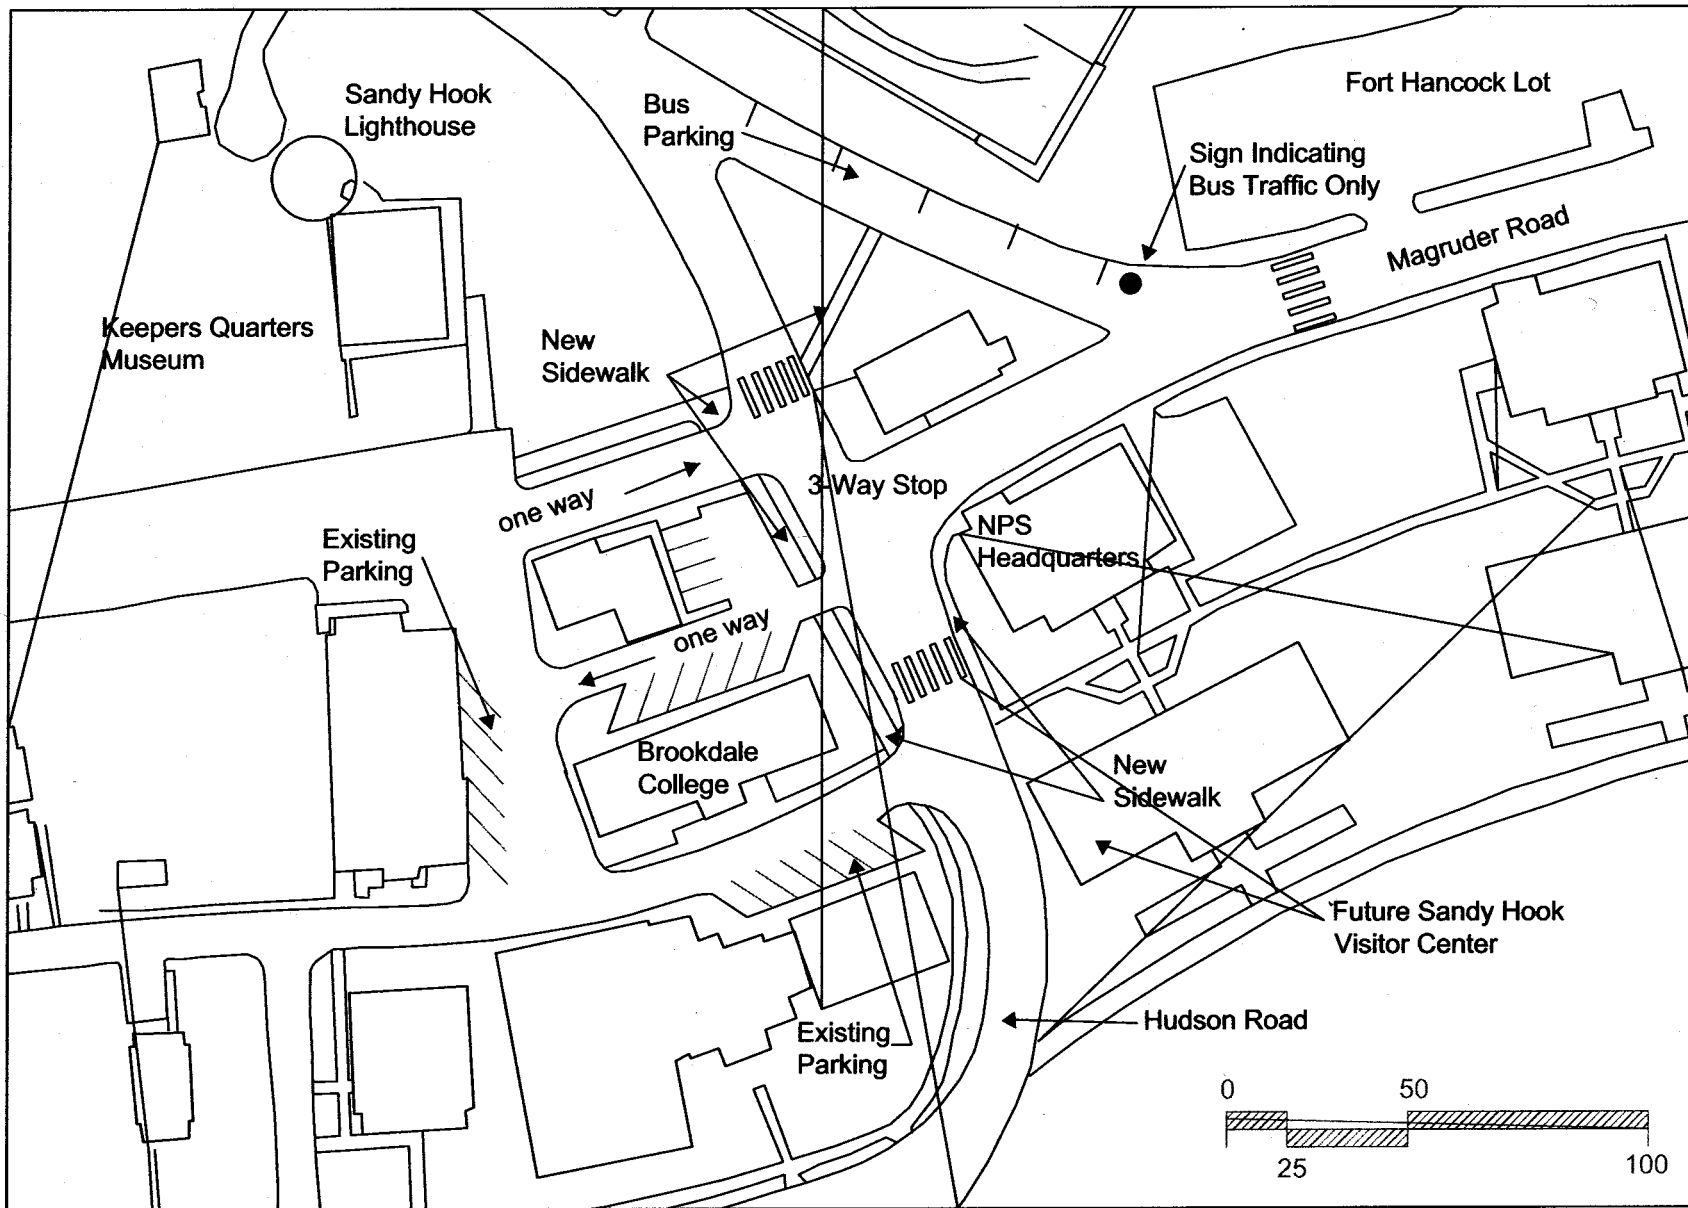


Cultural Landscape Treatment Plan for Fort Hancock

Gateway National Recreation Area

Realignment of Gas Station Intersection

Alternative B

Figure 3.25



 OLIVAST CENTER

 National Park Service

 Olivast Center for Landscape Preservation

 99 Warren Street


 Brookline, MA 02445

 617-566-1099

LEGEND

 Scale: 1"=50'



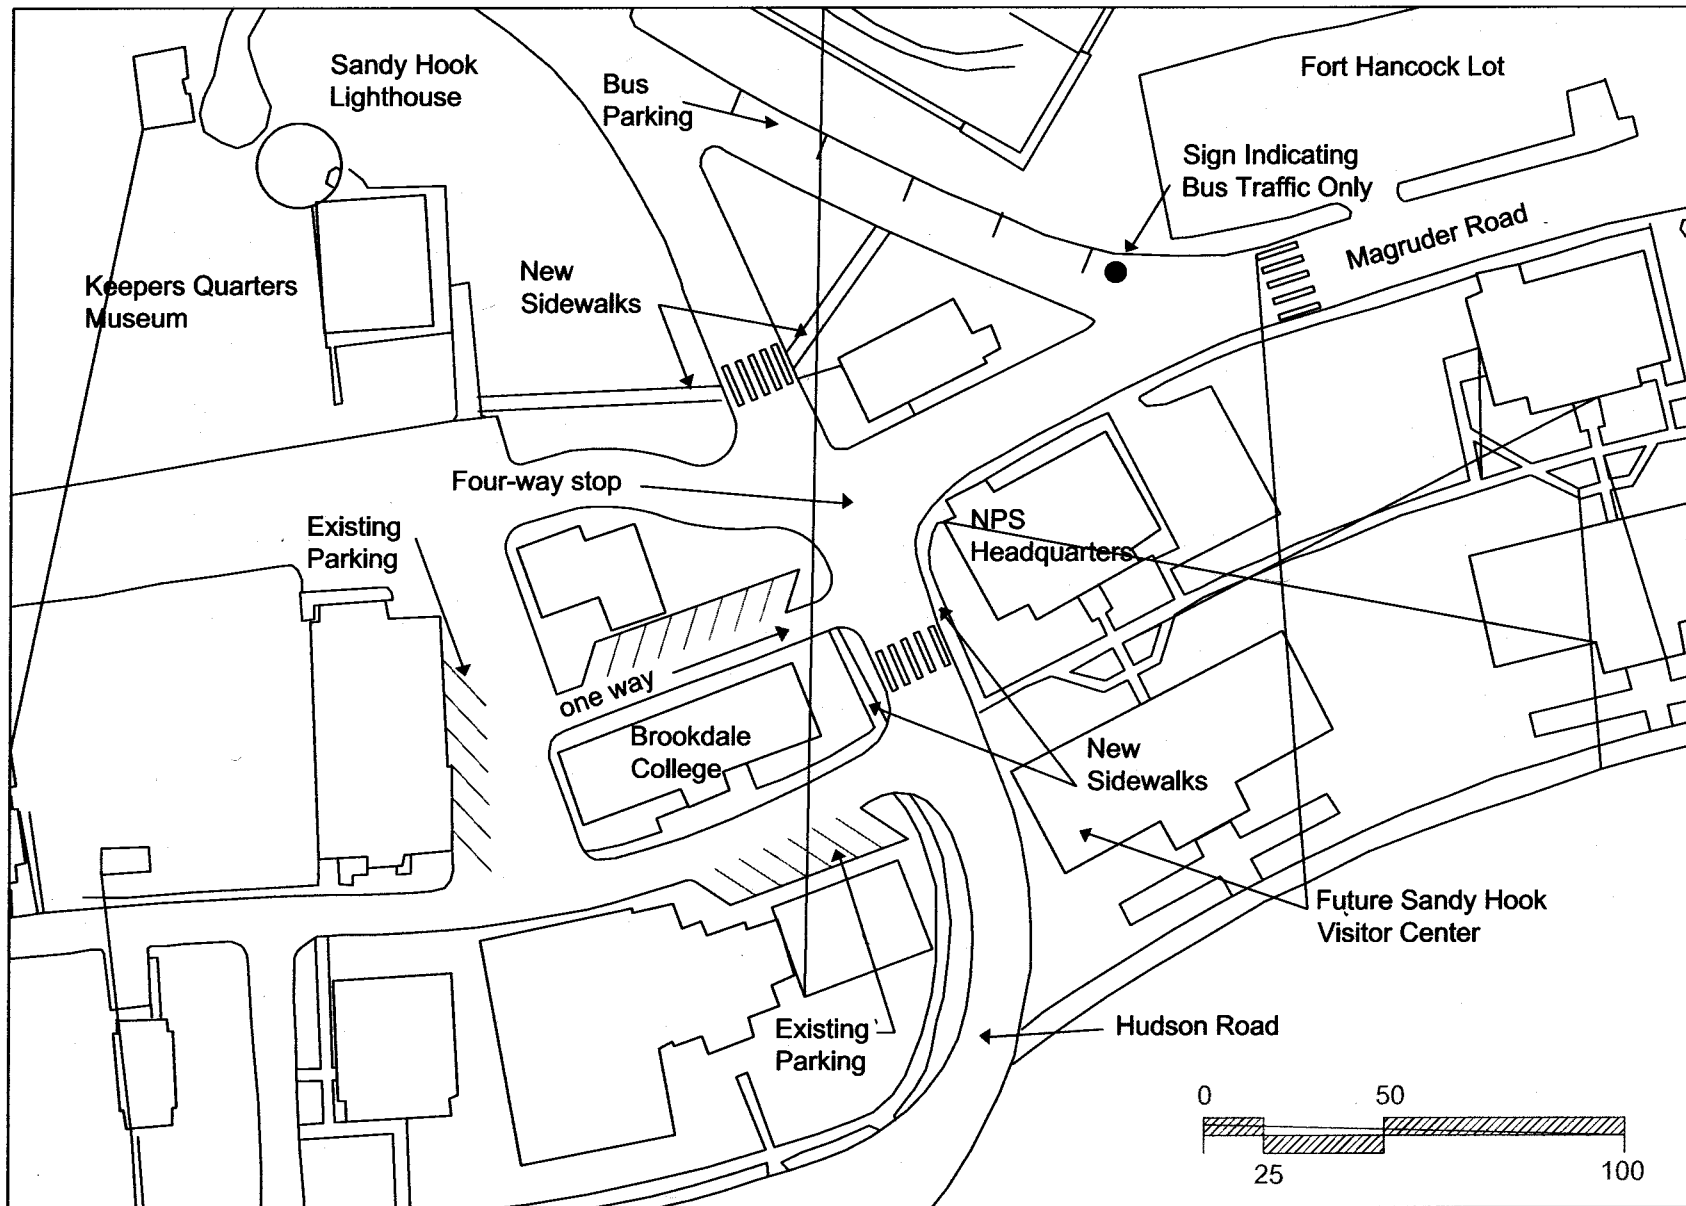

Cultural Landscape Treatment Plan for Fort Hancock

Gateway National Recreation Area

Realignment of Gas Station Intersection

Alternative C


Figure 3.26




National Park Service
Olmsted Center for Landscape Preservation
99 Warren Street
Brookline, MA 02445
617-552-1689

LEGEND

Scale: 1"=50'

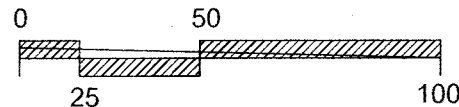

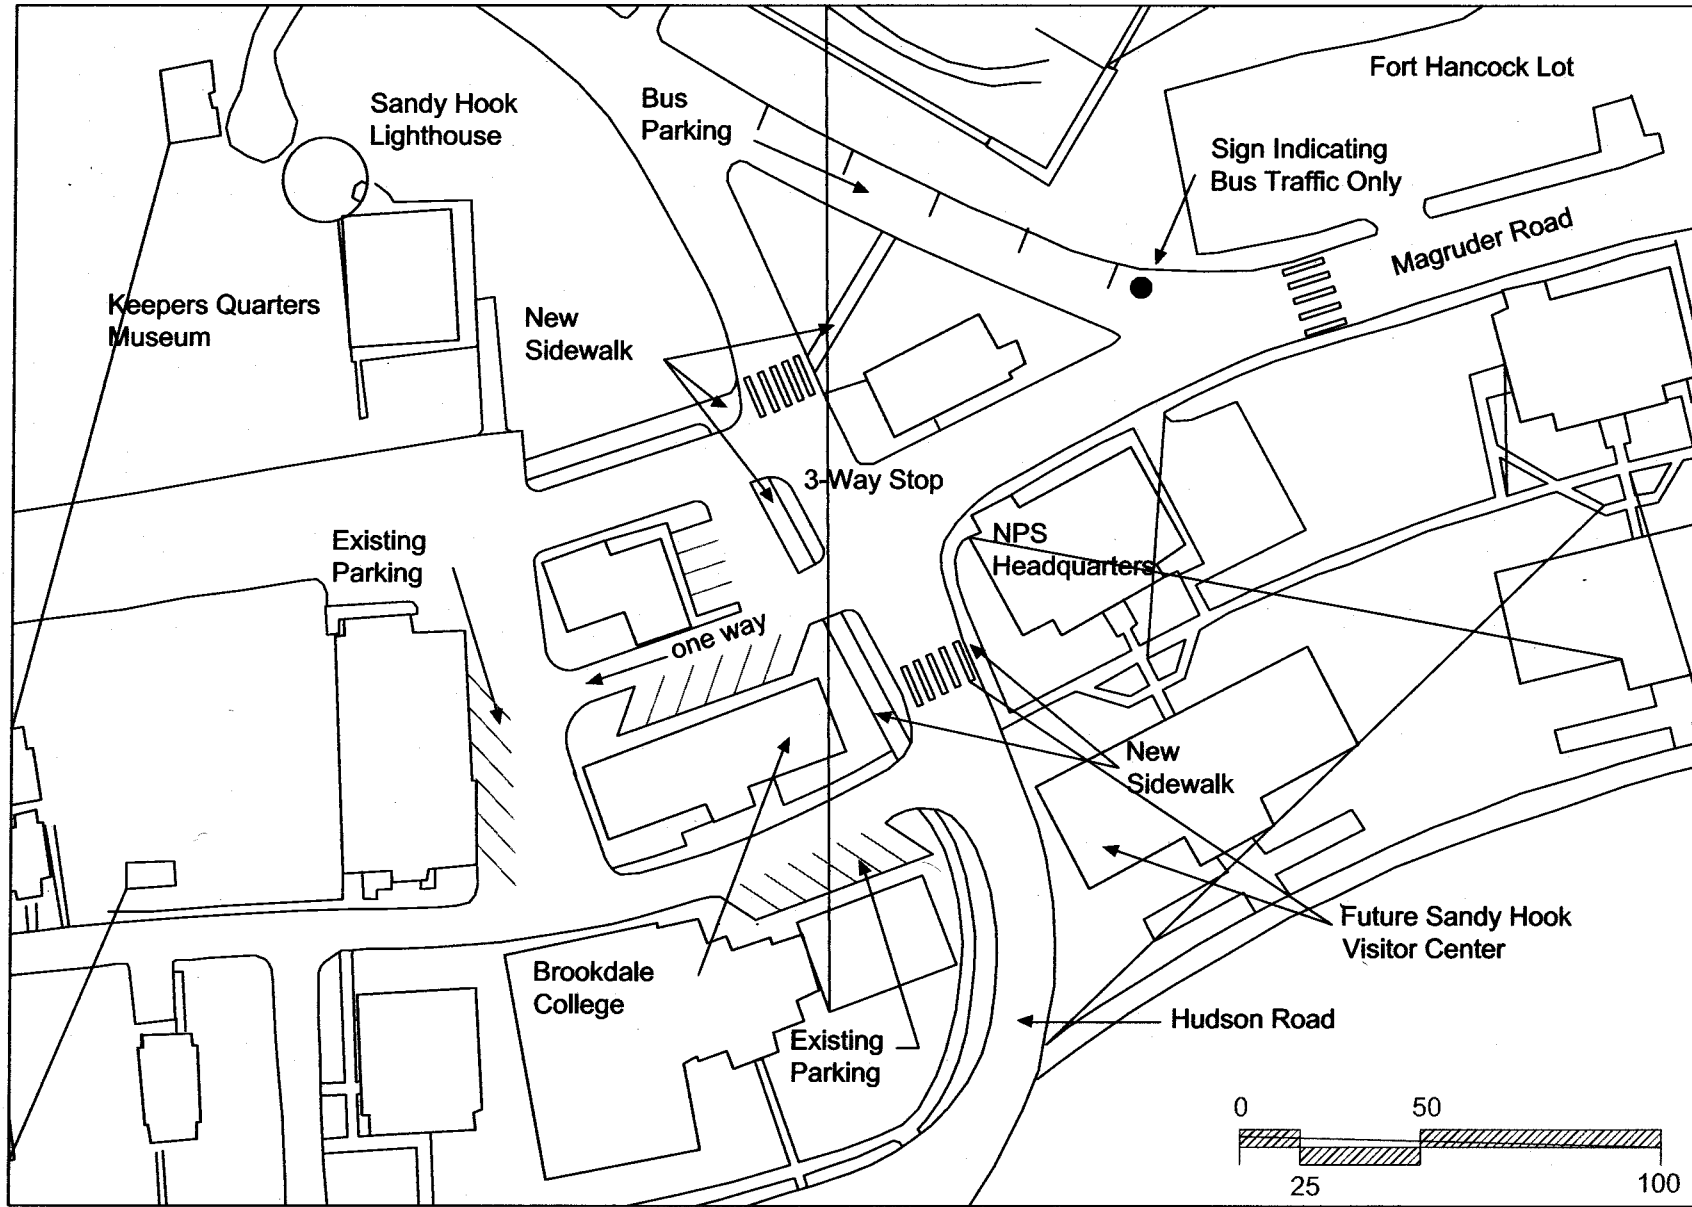


Cultural Landscape Treatment Plan for Fort Hancock

Gateway National Recreation Area


Realignment of Gas Station Intersection

Alternative D

Figure 3.27

 **OLMSTED CENTER**
 National Park Service
 Olmsted Center for Landscape Preservation
 90 Warren Street
 Brookline, MA 02445
 617-556-1680

LEGEND
 Scale: 1"=200'

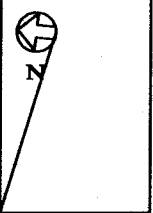

Cultural Landscape Treatment Plan for Fort Hancock

Gateway National Recreation Area

Proposed Street Tree and Street Light Plan







Figure 3.28

 OLIVEST CENTER
National Park Service
Olivest Center for Landscape Preservation
99 Warren Street
Brookline, MA 02445
617-566-1689


LEGEND

Scale: 1"=400'



Legend	
	Proposed Tree
	Existing Tree
	New Streetlight Style
	Concrete Replacement Streetlight
	Spun Aluminum Replacement Streetlight
	Bollard Light

Street Tree Plant List		
	Latin Name	Common Name
Ap	<i>Acer pseudoplatanus</i>	sycamore maple
Co	<i>Celtis occidentalis</i>	common hackberry
Pa	<i>Platanus x acerifolia</i>	London planetree
Qr	<i>Quercus rubra</i>	red oak

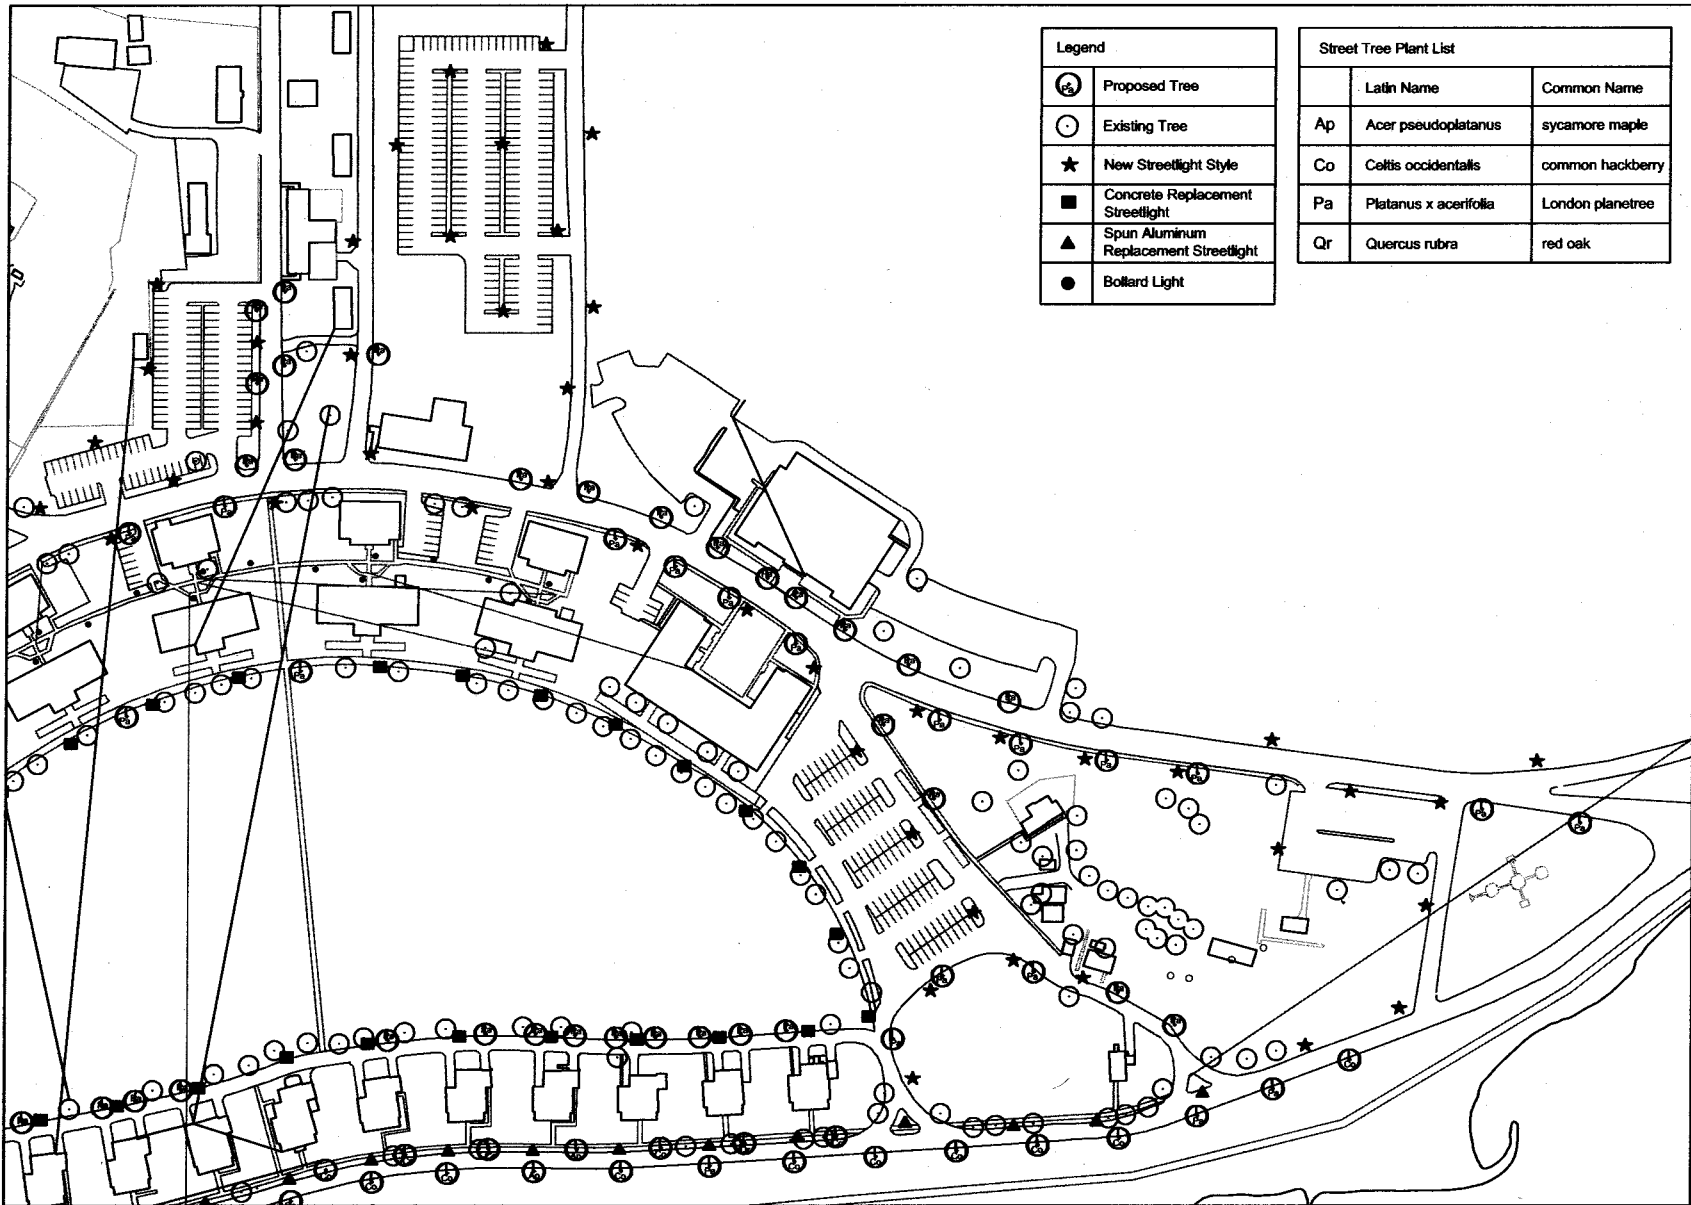

Legend	
	Proposed Tree
	Existing Tree
	New Streetlight Style
	Concrete Replacement Streetlight
	Spun Aluminum Replacement Streetlight
	Bollard Light

Street Tree Plant List		
	Latin Name	Common Name
Ap	<i>Acer pseudoplatanus</i>	sycamore maple
Co	<i>Celtis occidentalis</i>	common hackberry
Pa	<i>Platanus x acerifolia</i>	London planetree
Qr	<i>Quercus rubra</i>	red oak

Cultural Landscape Treatment Plan for Fort Hancock


Gateway National Recreation Area

Street Tree and Streetlight Plan, South Area Enlargement

Figure 3.29

 **NATIONAL PARK SERVICE**
OLMSTED CENTER
 National Park Service
 Olmsted Center for
 Landscape Preservation
 99 Warren Street
 Brookline, MA 02445
 617-566-1689

LEGEND
 Scale: 1"=150'

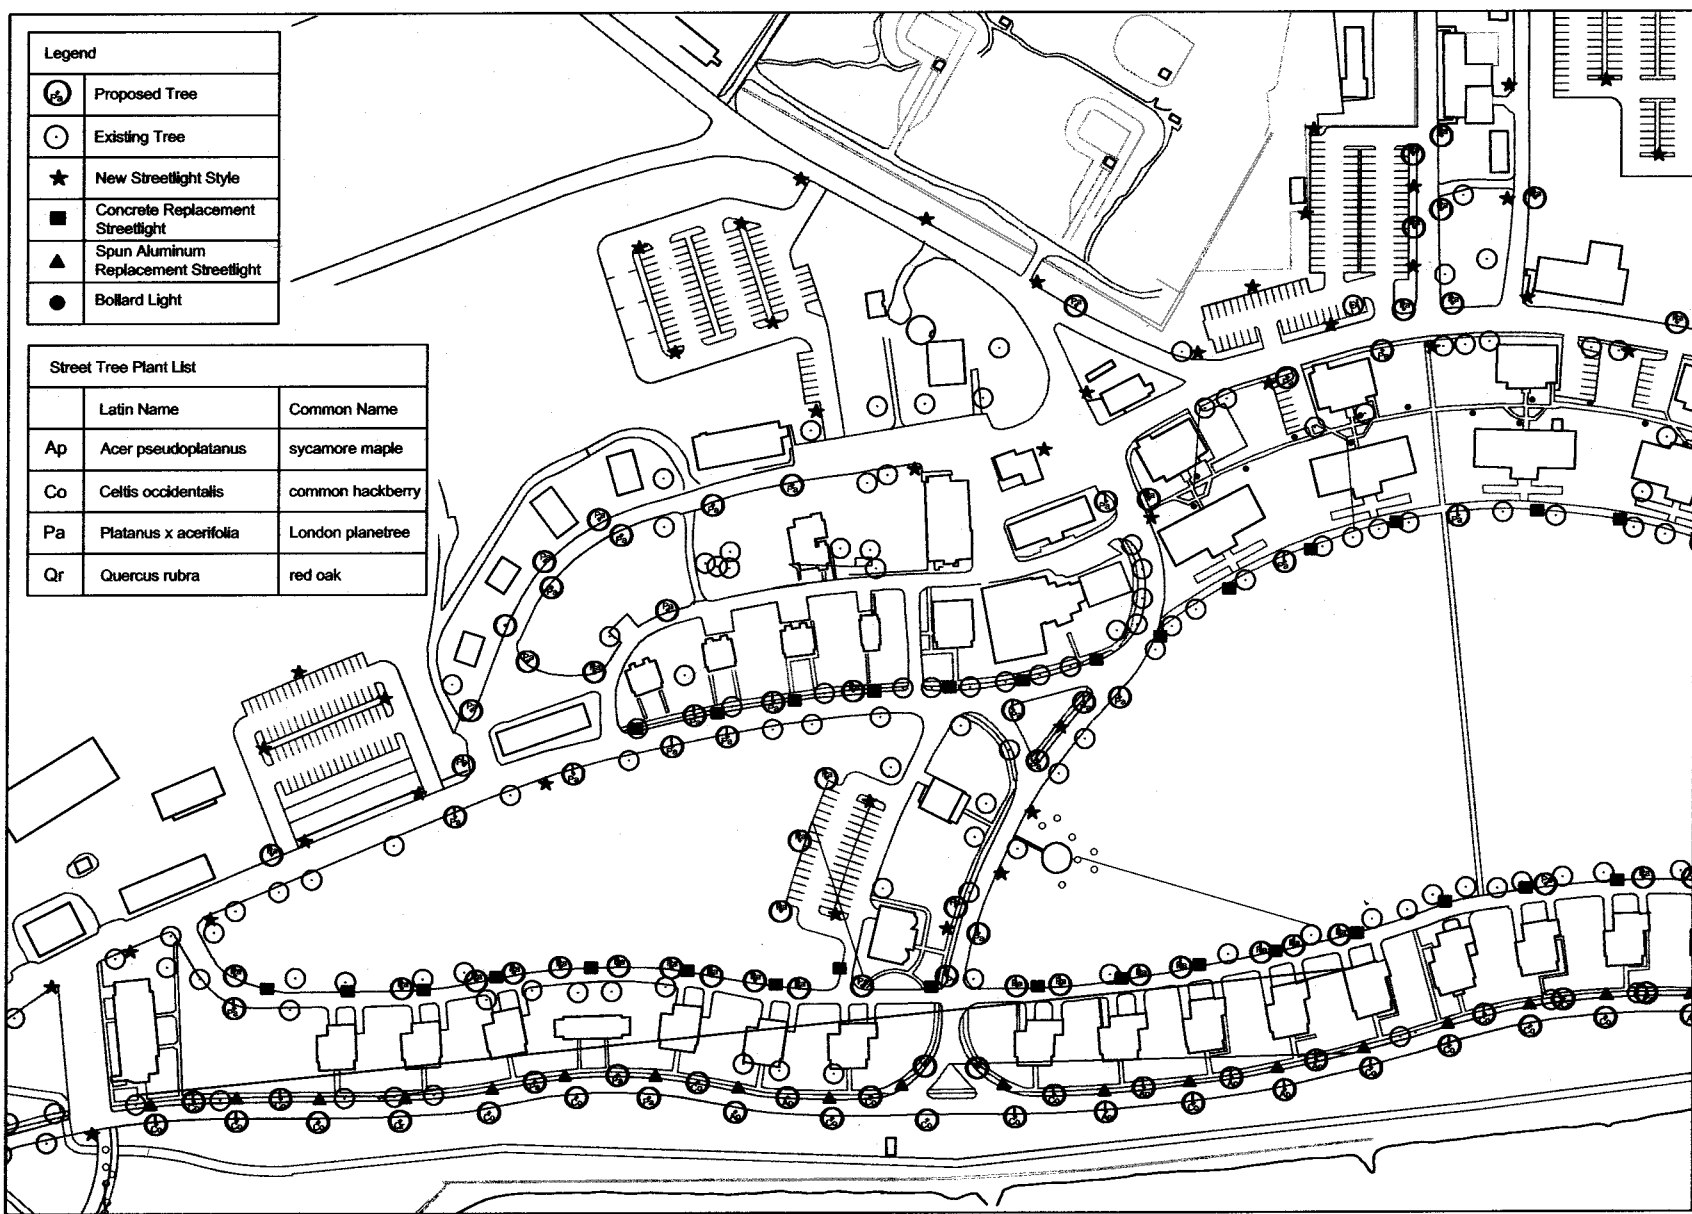


Cultural Landscape Treatment Plan for Fort Hancock


Gateway National Recreation Area

Street Tree and Streetlight Plan, Central Area Enlargement

Figure 3.30


NATIONAL PARK SERVICE
 OLNEY CENTER
 National Park Service
 Olney Center for
 Landscape Preservation
 99 Warren Street
 Brookline, MA 02445
 617-566-1680

LEGEND
 Scale: 1"=150'

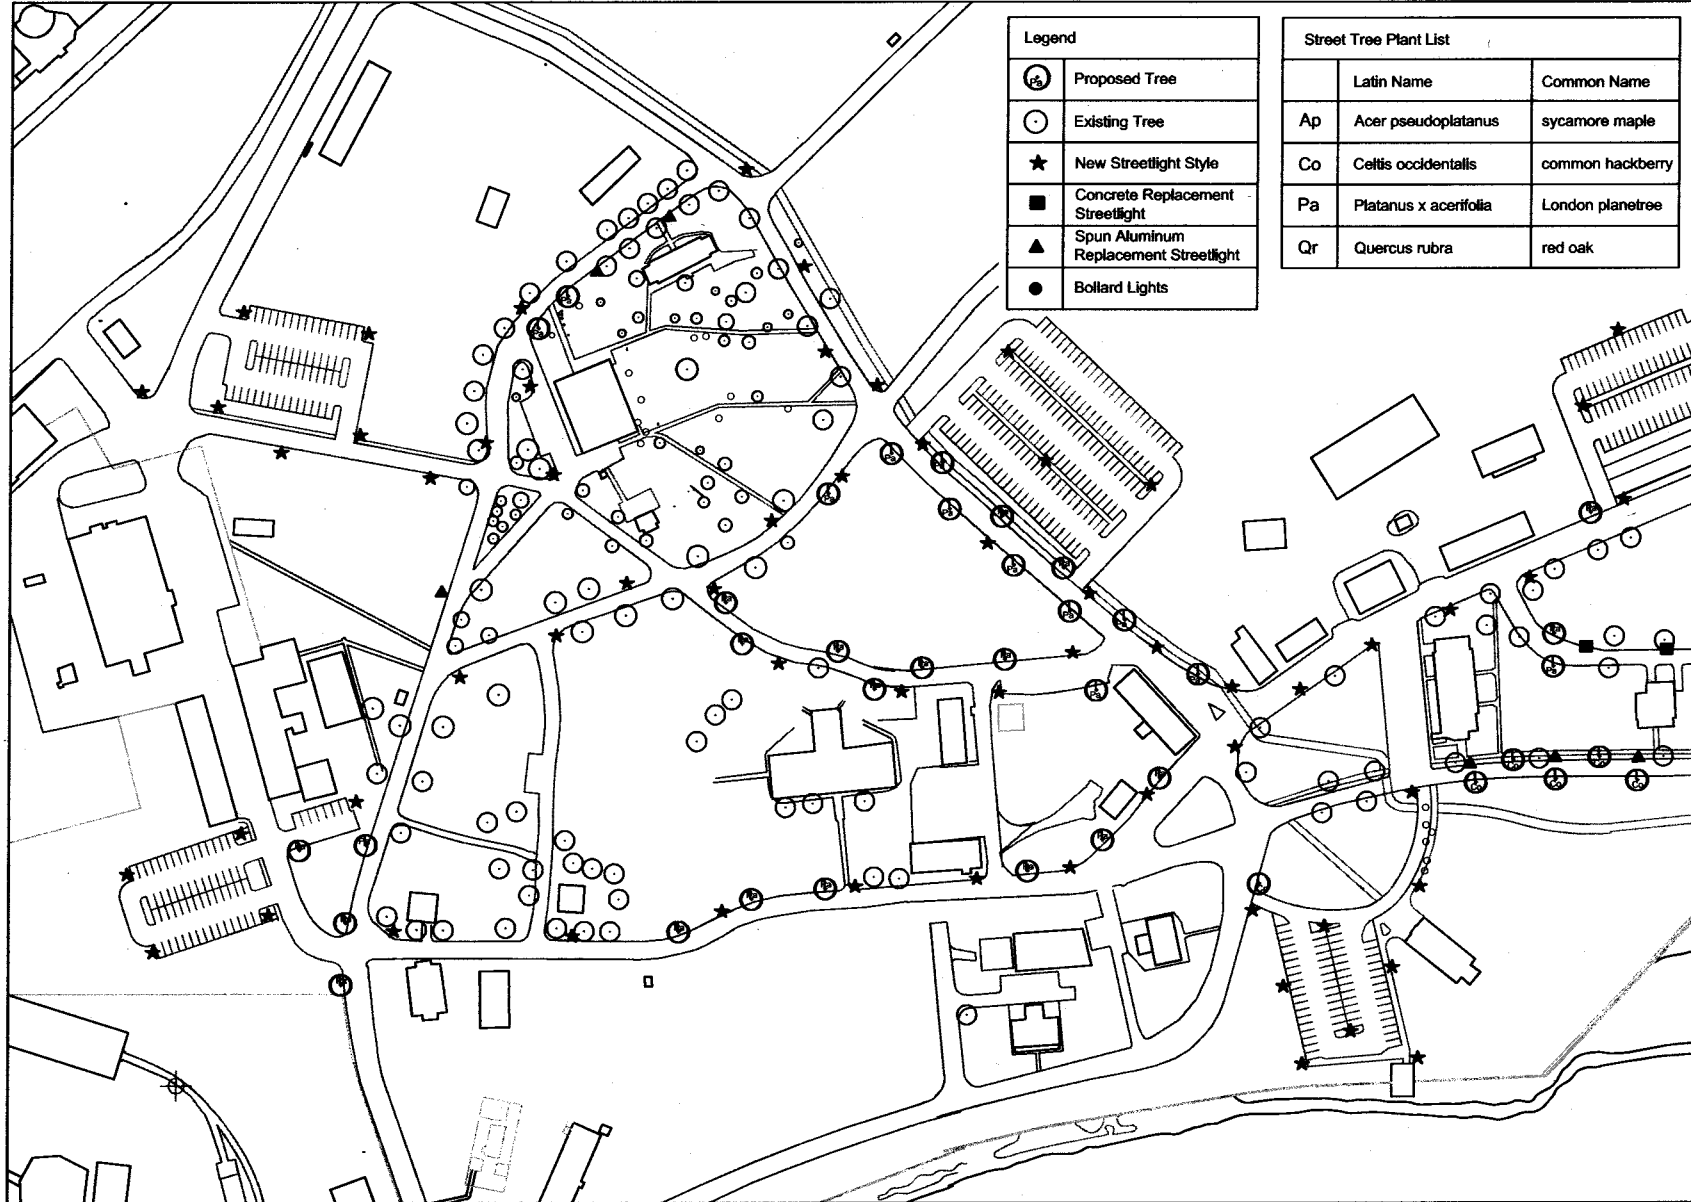


Legend	
	Proposed Tree
	Existing Tree
	New Streetlight Style
	Concrete Replacement Streetlight
	Spun Aluminum Replacement Streetlight
	Bollard Lights

Street Tree Plant List		
	Latin Name	Common Name
Ap	<i>Acer pseudoplatanus</i>	sycamore maple
Co	<i>Celtis occidentalis</i>	common hackberry
Pa	<i>Platanus x acerifolia</i>	London planetree
Qr	<i>Quercus rubra</i>	red oak

Cultural Landscape Treatment Plan for Fort Hancock

Gateway National Recreation Area

Street Tree and Streetlight Plan, North Area Enlargement

Figure 3.31



National Park Service
 Olmsted Center for Landscape Preservation
 99 Warren Street
 Brookline, MA 02445
 617-506-1689

LEGEND

Scale: 1"=150'

